




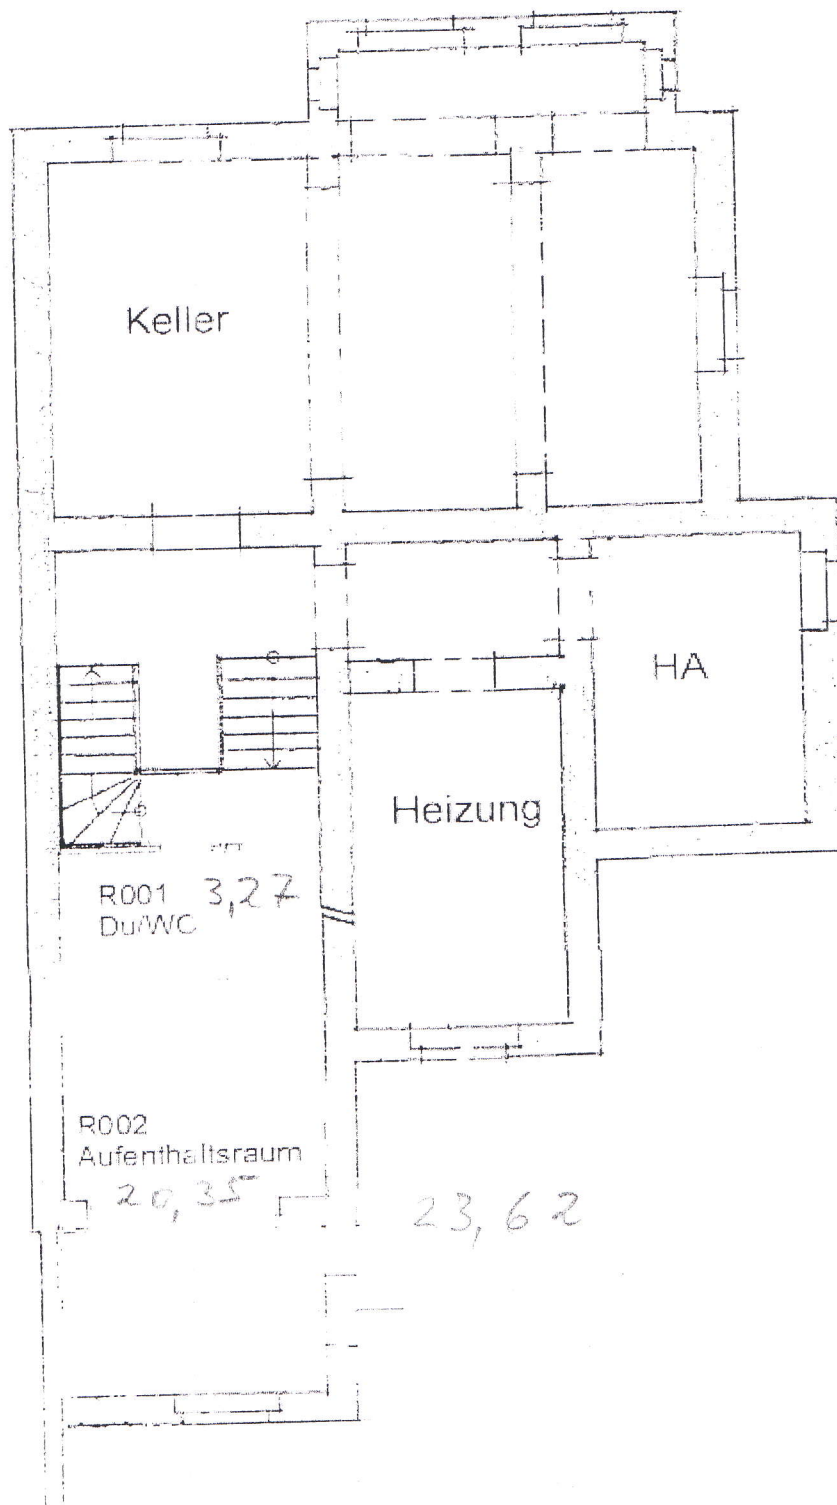


Grundriss Keller / Souterrain (M 1:100)

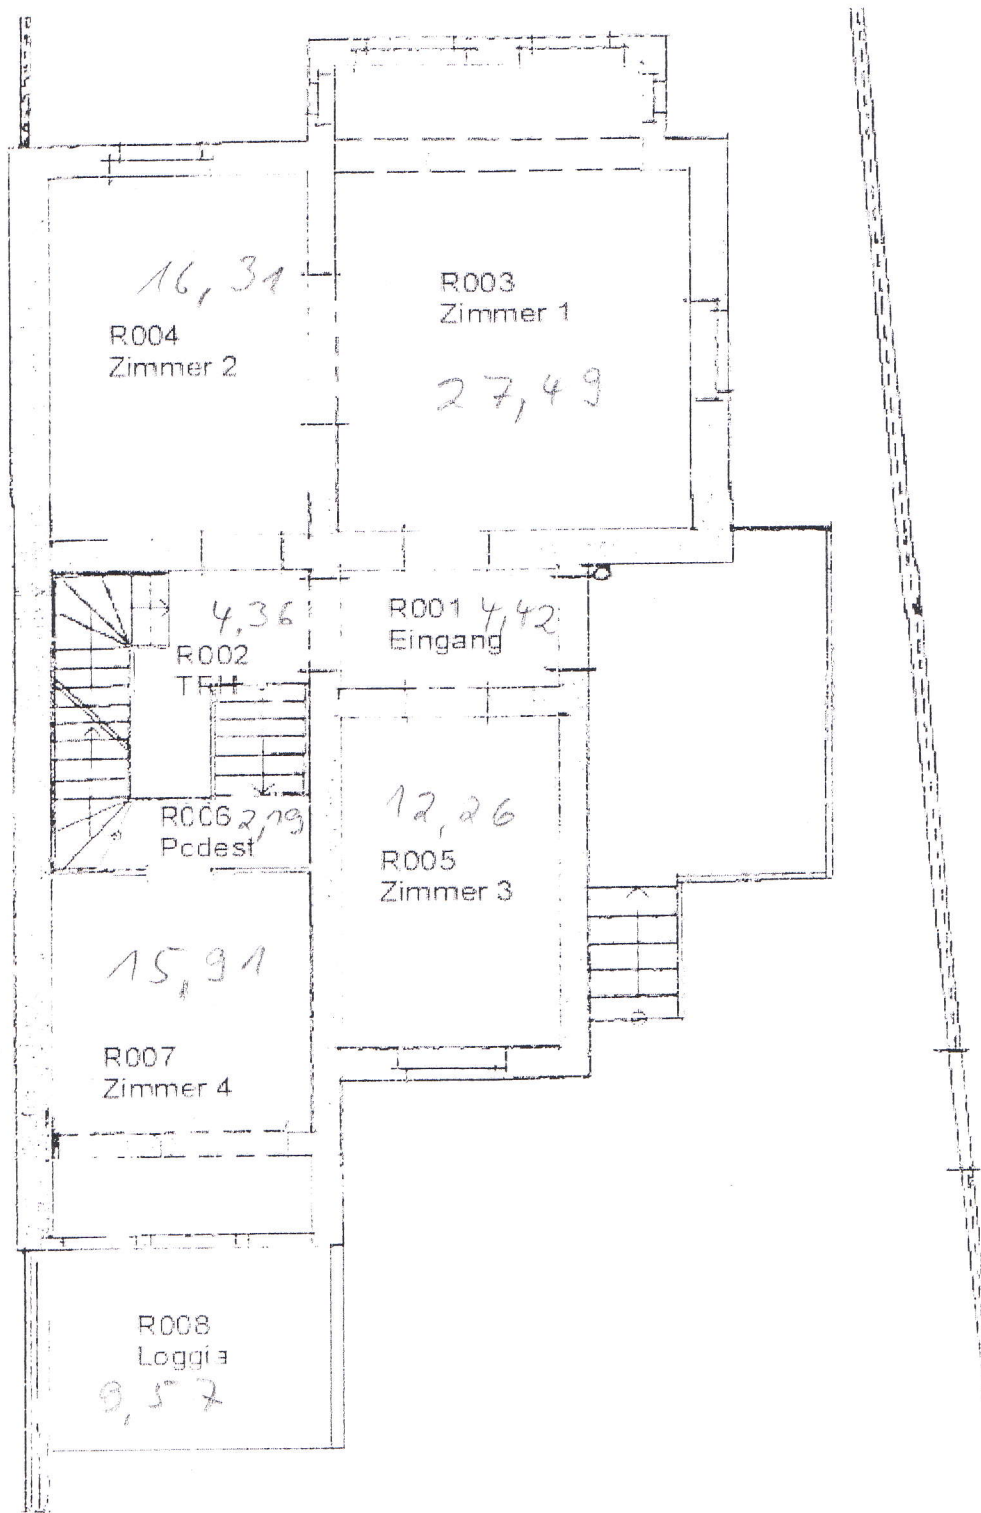

Grundriss Erdgeschoss (M 1:100)

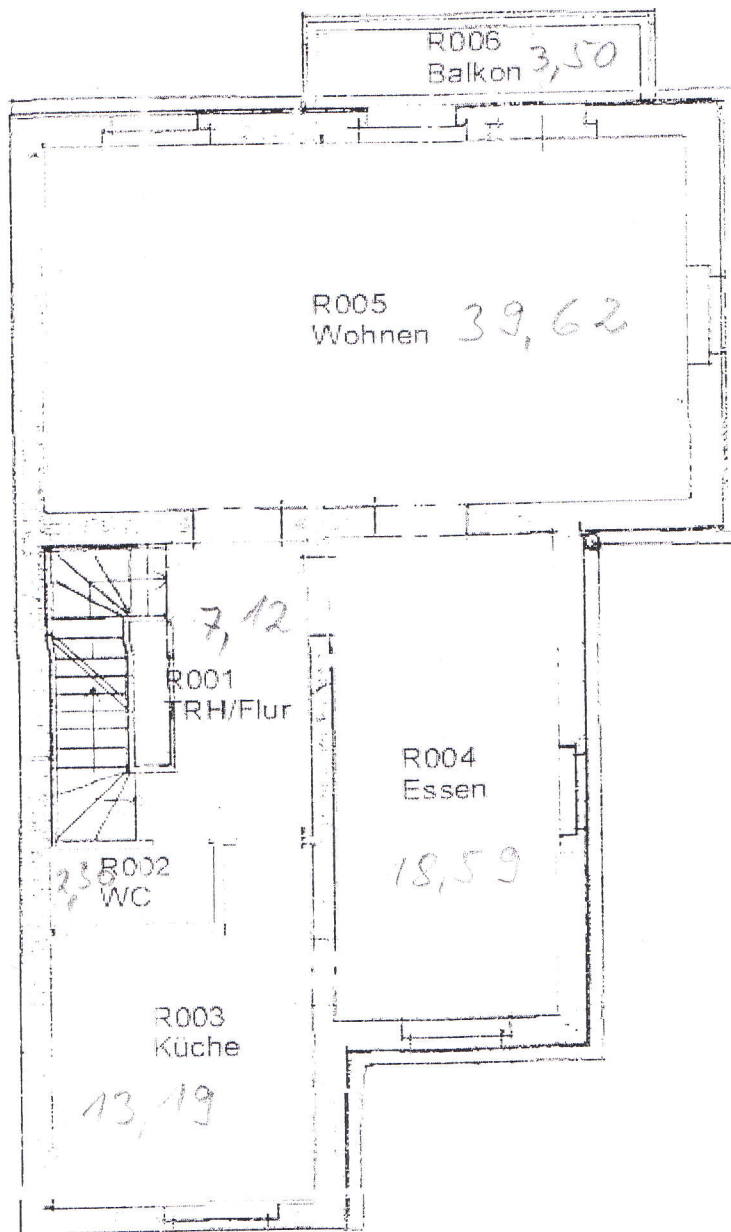

Grundriss Obergeschoss (M 1:100)

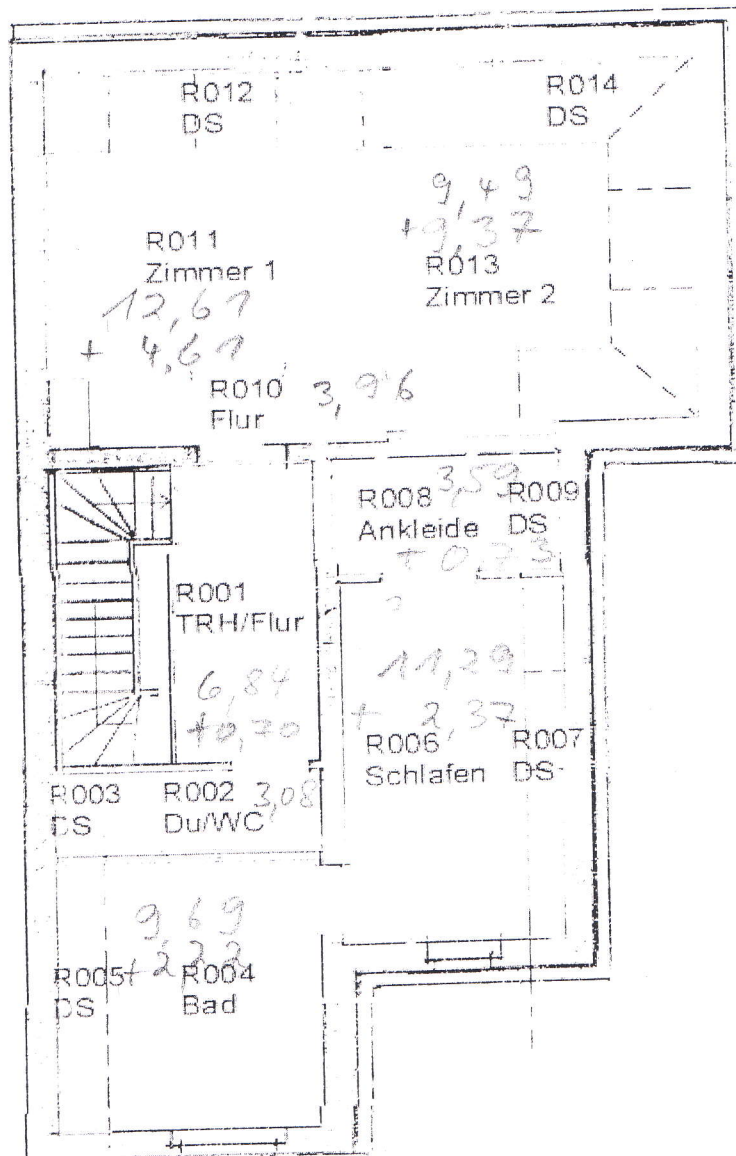

Grundriss Dachgeschoss (M 1:100)

Lage	Bezeichnung	Kurzbez.	Fläche m²	Anrechnung %	WF / NF m²	Bemerkung
UG	Du/WC	R001	3,27	100	3,27	
	Aufenthaltsraum	R002	20,35	100	20,35	
Summe UG (Scuterrain)					23,62	
EG	Eingang	R001	4,42	100	4,42	
	TRH	R002	4,36	100	4,36	
	Zimmer 1 (Büro)	R003	27,49	100	27,49	
	Zimmer 2 (Büro)	R004	16,31	100	16,31	
	Zimmer 3 (Archiv)	R005	12,26	100	12,26	
	Podest	R006	2,19	100	2,19	
	Zimmer 4	R007	15,91	100	15,91	
	Loggia	R008	9,57	50	4,79	
Summe EG					87,73	
OG	TRH/Flur	R001	7,12	100	7,12	
	WC	R002	2,30	100	2,30	
	Küche	R003	13,19	100	13,19	
	Essen	R004	18,59	100	18,59	
	Wohnen	R005	39,62	100	39,62	
	Balkon	R006	3,50	25	0,88	
Summe OG					81,70	
DG	TRH/Flur	R001	6,84	100	6,84	
	Du/WC	R002	3,08	100	3,08	
	DS 1,0 - 2,0 m	R003	0,70	50	0,35	
	Bad	R004	9,69	100	9,69	
	DS 1,0 - 2,0 m	R005	2,22	50	1,11	
	Schlafen	R006	11,29	100	11,29	
	DS 1,0 - 2,0 m	R007	2,37	50	1,19	
	Ankleide	R008	3,59	100	3,59	
	DS 1,0 - 2,0 m	R009	0,73	50	0,37	
	Flur	R010	3,96	100	3,96	
	Zimmer 1	R011	12,61	100	12,61	
	DS 1,0 - 2,0 m	R012	4,61	50	2,31	
	Zimmer 2	R013	9,49	100	9,49	
	DS 1,0 - 2,0 m	R014	9,37	50	4,69	
Summe DG					70,57	
Wohnfläche gesamt					263,62	